




TYPICAL FLOOR (FOR WING-A, WING-B, WING-C)		
SL.NO.	DESCRIPTION	AREAS (SQM)
LIG		
1	CARPET AREA OF 1 FLAT	55.78
2	CARPET AREA OF 8 FLATS	446.24
3	BUILTUP AREA OF 1 FLATS	64.16
4	BUILTUP AREA OF 8 FLATS	513.28
5	SUPER BUILTUP AREA OF LIG (1 FLAT)	75.83
6	N.O. OF FLOORS (B-15)	15
7	N.O. OF WINGS (WING-A, WING-B, WING-C)	3
8	N.O. OF UNITS (LIG) PER FLOOR	8
9	TOTAL N.O. OF UNITS (LIG)	360

TYPICAL FLOOR (FOR WING-F)		
SL.NO.	DESCRIPTION	AREAS (SQM)
LIG		
1	CARPET AREA OF 1 FLAT	55.78
2	CARPET AREA OF 8 FLATS	446.24
3	BUILTUP AREA OF 1 FLATS	64.16
4	BUILTUP AREA OF 8 FLATS	513.28
5	SUPER BUILTUP AREA OF LIG (1 FLAT)	75.83
6	N.O. OF FLOORS (B-14)	14
7	N.O. OF WINGS (WING-F)	1
8	N.O. OF UNITS (LIG) PER FLOOR	8
9	TOTAL N.O. OF UNITS (LIG)	112

TYPICAL FLOOR (FOR WING-G)		
SL.NO.	DESCRIPTION	AREAS (SQM)
LIG		
1	CARPET AREA OF 1 FLAT	55.78
2	CARPET AREA OF 8 FLATS	446.24
3	BUILTUP AREA OF 1 FLATS	64.16
4	BUILTUP AREA OF 8 FLATS	513.28
5	SUPER BUILTUP AREA OF LIG (1 FLAT)	75.83
6	N.O. OF FLOORS (B-14)	14
7	N.O. OF WINGS (WING-G)	1
8	N.O. OF UNITS (LIG) PER FLOOR (G+12TH FLOOR)	8
9	N.O. OF UNITS (LIG) PER FLOOR (13TH FLOOR)	6
10	TOTAL N.O. OF UNITS (LIG)	110
TOTAL N.O. OF LIG (WING-A, WING-B, WING-C, WING-F AND WING-G)		582

CARPET AREA CALCULATION FOR LIG UNIT			
SL.NO.	ROOM SIZES	AREA LENGTH X BREADTH	TOTAL AREA IN SQM
1	FOYER	1.325 X 0.850	1.13
2	LIVING/DINING	4.965 X 3.425	17.01
3	KITCHEN	2.552 X 2.000	5.10
4	UTILITY	2.232 X 1.200	2.68
5	LIVING BALCONY	2.735 X 1.200	3.28
6	BED ROOM	3.000 X 3.000	9.00
7	MASTER BED ROOM	3.472 X 3.000	10.42
8	MASTER BED TOILET	2.102 X 1.300	2.73
9	COMMON TOILET	1.800 X 1.200	2.16
10	PASSAGE IN FRONT OF MASTER BED	1.050 X 1.000	1.05
11	BELOW ENTRANCE DOOR	3.050 X 0.230	0.70
12	BELOW UTILITY DOOR	0.750 X 0.230	0.17
13	BELOW LIVING BALCONY DOOR	2.400 X 0.230	0.55
14	BELOW BED ROOM DOOR	0.900 X 0.230	0.21
15	BELOW MASTER BED ROOM DOOR	0.900 X 0.230	0.21
16	BELOW MASTER BED TOILET DOOR	0.750 X 0.230	0.17
17	BELOW COMMON TOILET DOOR	0.750 X 0.230	0.17
TOTAL CARPET AREA OF EACH LIG UNIT			55.78

ARCHITECTS  AMBIANT ASSOCIATES ARCHITECTS & INTERIOR DESIGNERS 4/76, 8TH CROSS LAYOUT, 8TH ESD TOWNSHIP, HOBBALI - 560 020	PROJECT NO.	DESCRIPTION OF PROPOSAL AND PROPERTY	
	3389	PROPOSED HSG SCHEME ON PLOT 'B' HAVING SY. NO. 3 OF DODDABANHALLI, BIDARA HALLI HOBLI, BANGALORE EAST TALUK, BANGALORE	
DRAWING NO. AA/BDA/3389/SCH/004	NORTH		NAME OF THE OWNER
			BANGALORE DEVELOPMENT AUTHORITY T. CHOWDAIAH, KUMARA PARK WEST, BANGALORE - 560 020.
DRAWING NO.	SCALE	1:100	DRAWING TITLE
AA/BDA/3389/SCH/004	DATE	29-10-2013	TYPICAL LIG BLOCK PLAN (WING-A, WING-B, WING-C, WING-F & WING-G)
	DEALT BY	RSP	

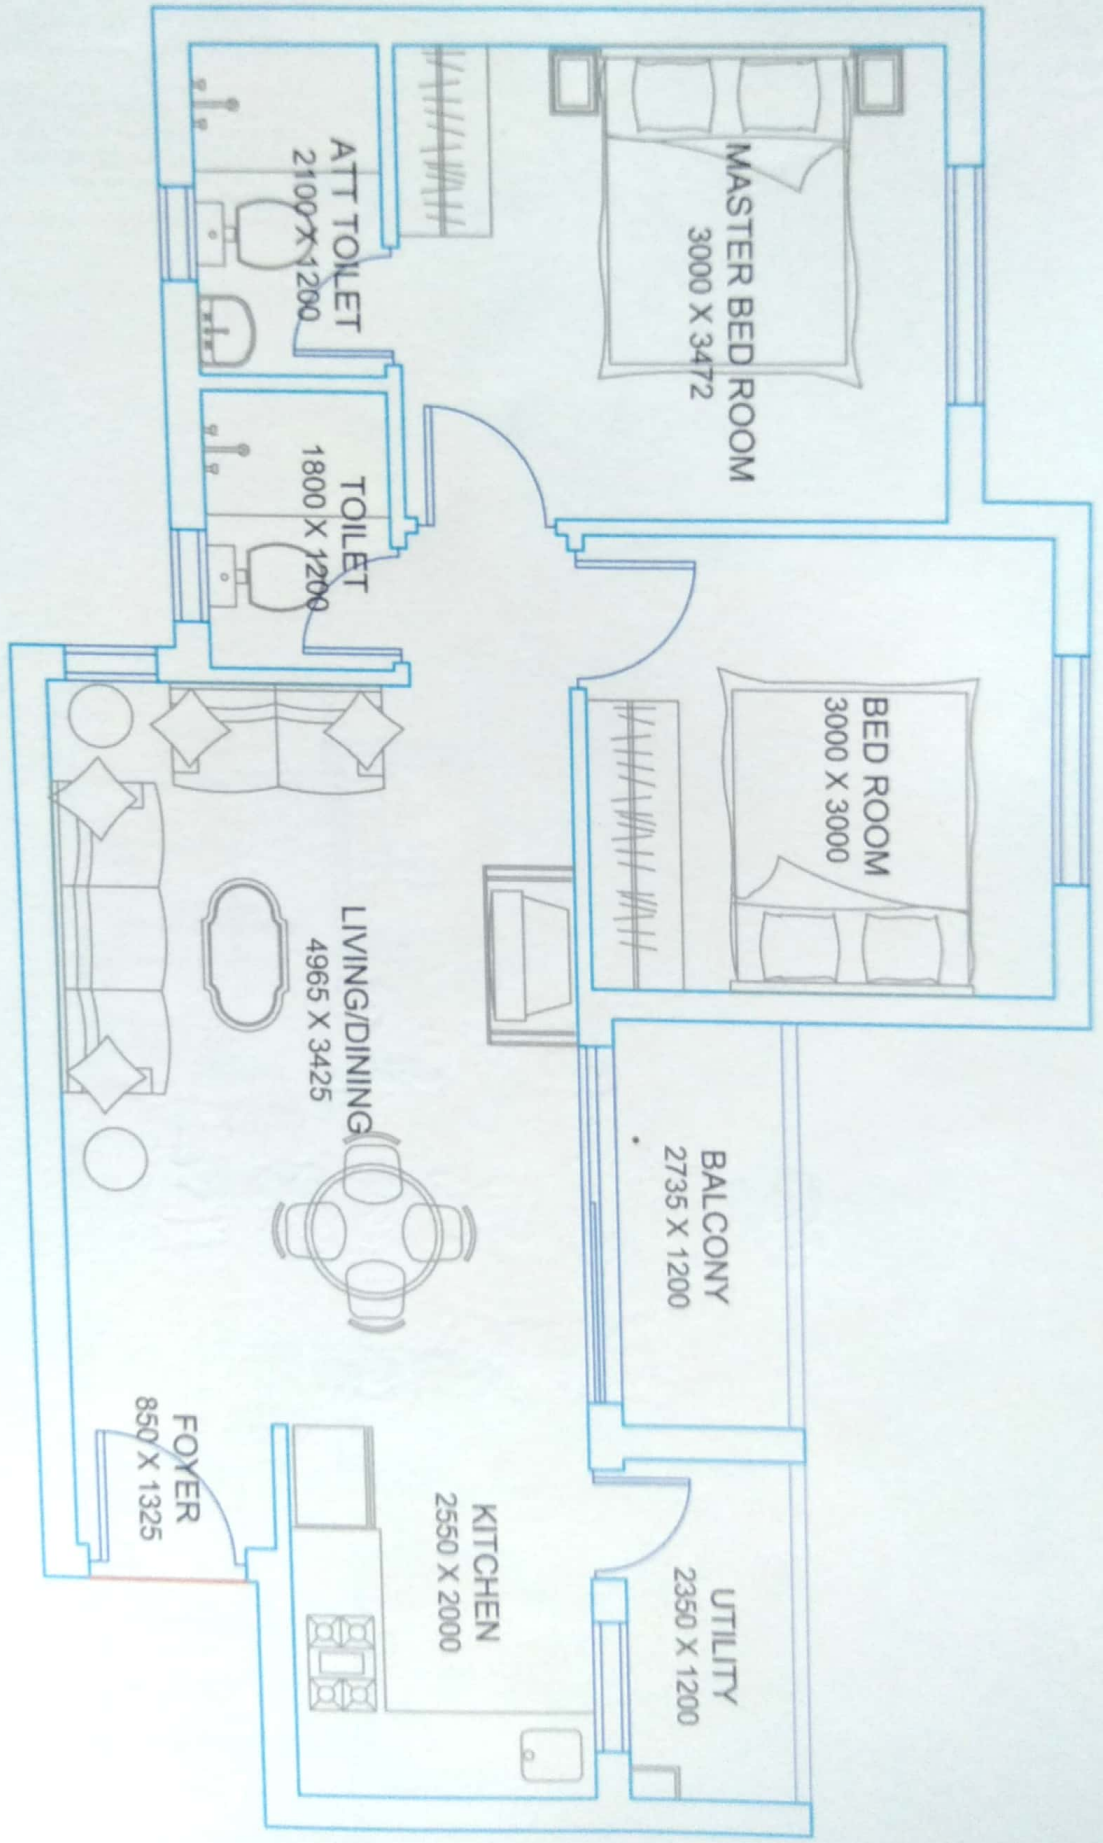

LIG - Unit Plan