


CONSTRUCTION OF 3BHK HOUSING PROJECT (MIG) AT SY.NO.95 OF
KANMINEKE PHASE IV, KENGERI HOBLI, BENGALURU.

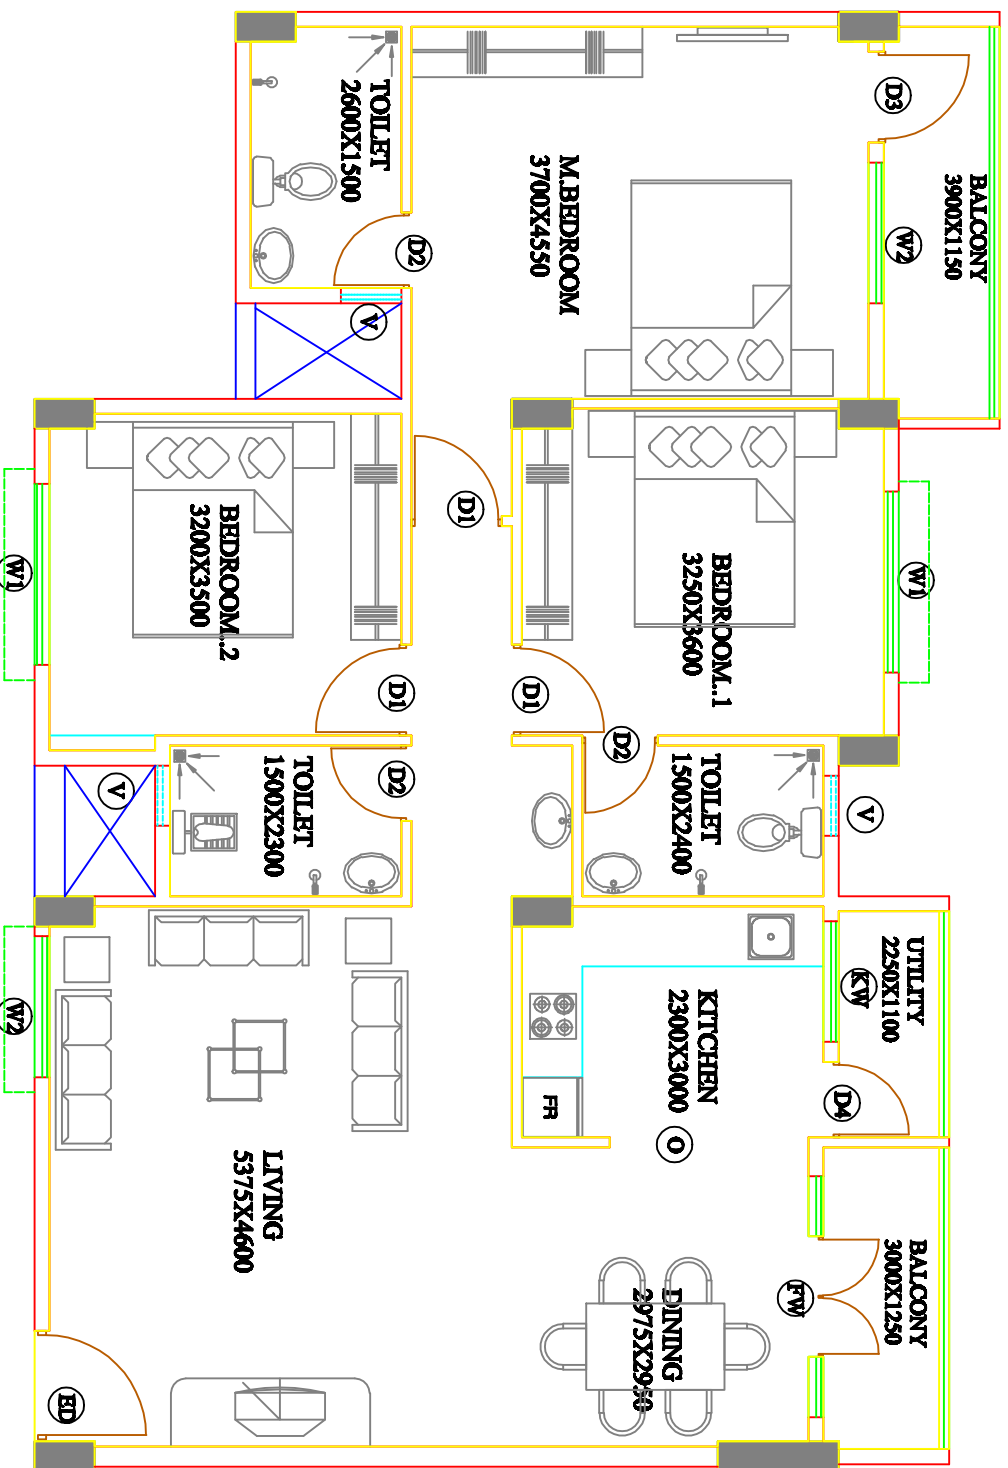

TYPICAL UNIT PLAN












TYPICAL UNIT PLAN